


TYPICAL TRAIL SIGN ELEVATION

ALL 11 GAUGE MATERIALS  
ALL SIGNAGE IS 22" X 22"

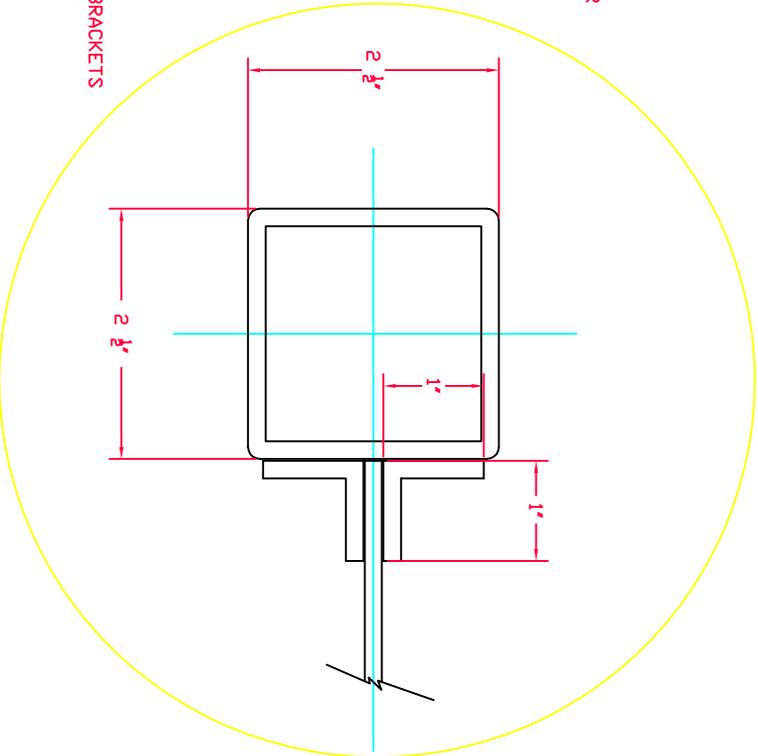

POST DETAIL

TAC WELD 'L' BRACKETS TO POSTS  
AND 'L' BRACKETS TO BACK PANNELS  
(1' long beads no more than 4" apart)  
AS SHOWN ON ELEVATION (TYPICAL)

Not to Scale

City of Plano, Texas  
Parks & Recreation Department  
Park Planning Division

Standard  
Details

Double  
Trail Sign

Drawn by T.L.B.	Scale 1" = 1'
Date 4-8-02	Sheet 1 of 1